

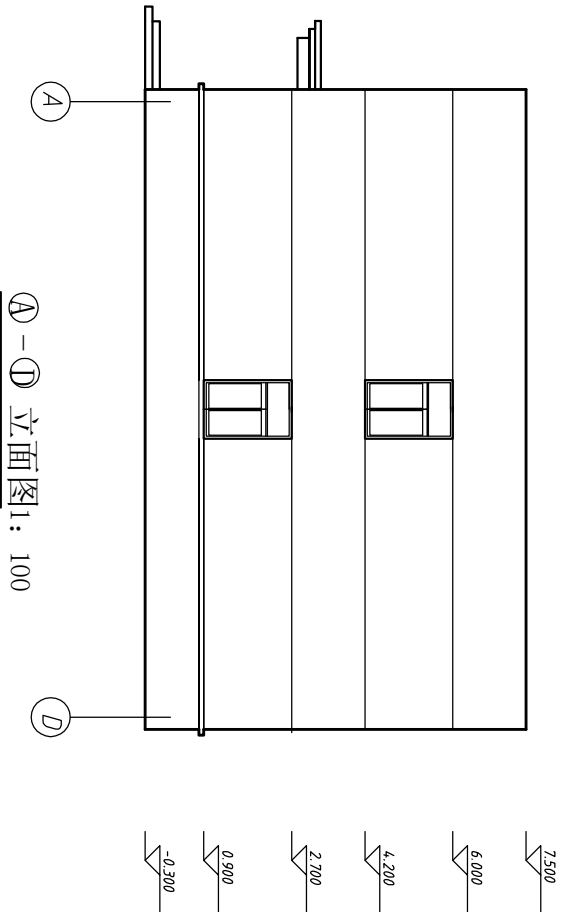
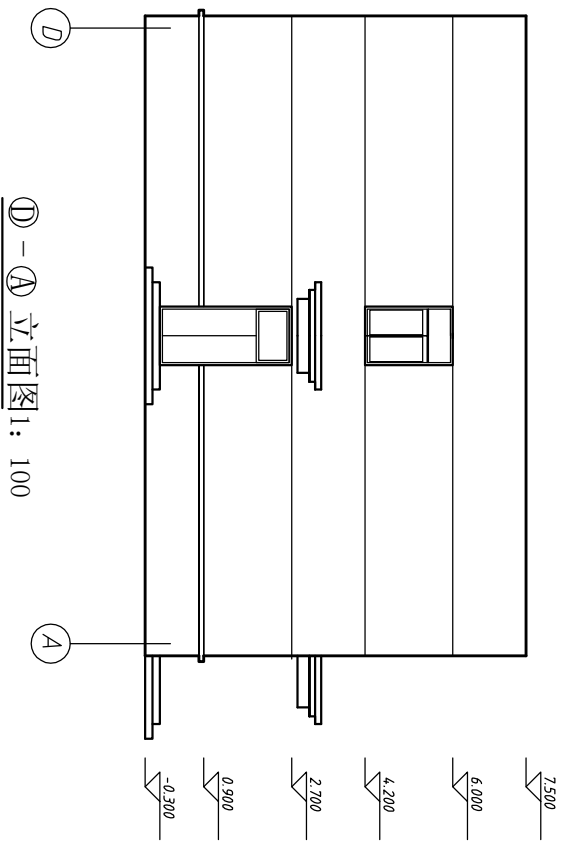


1-1剖面图 1:50

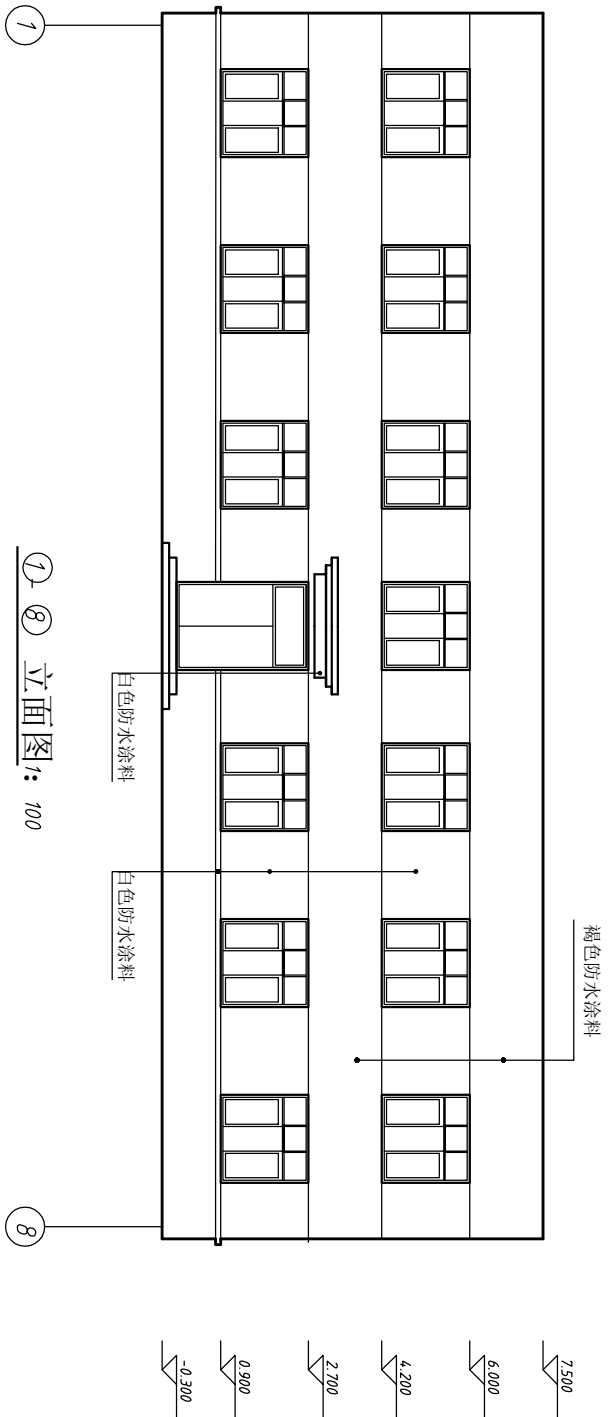

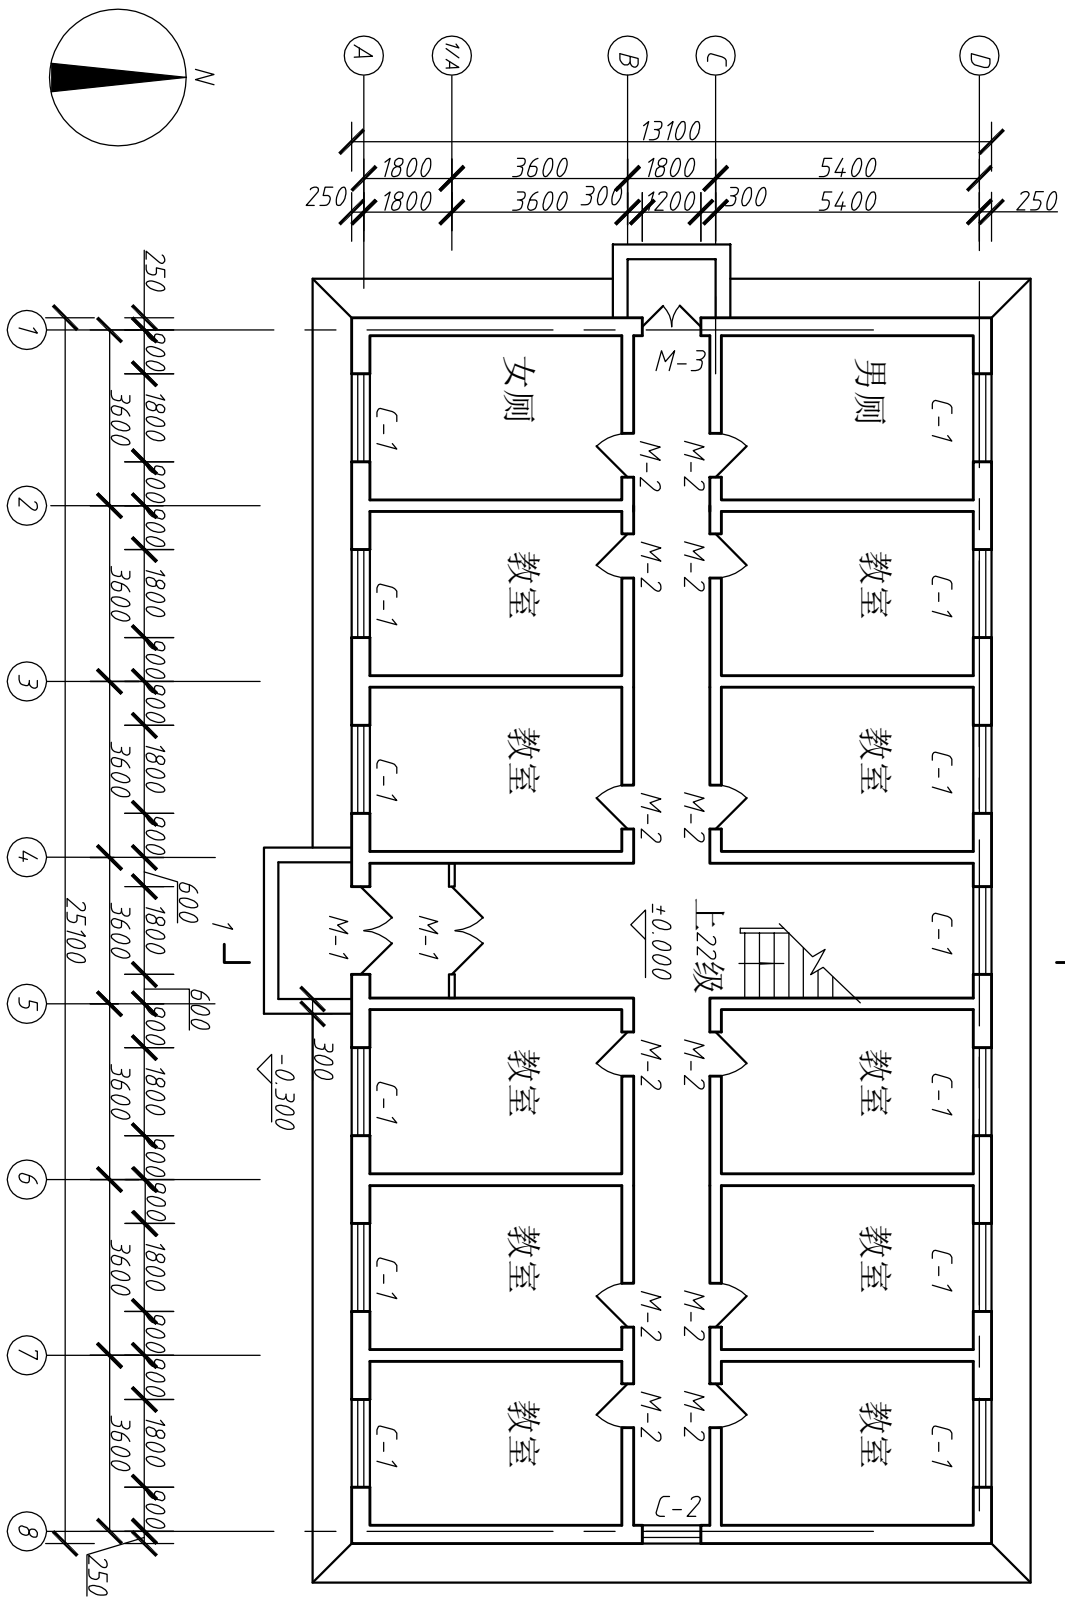

1-1

底层平面图 1: 100

门窗表

编号	洞口尺寸 (mm)		数量
	宽	高	
M-1	1800	2200	2
M-2	900	2200	12
M-3	1200	2200	1
C-1	1800	2100	13
C-2	1200	1800	1